


FLOOR PLAN

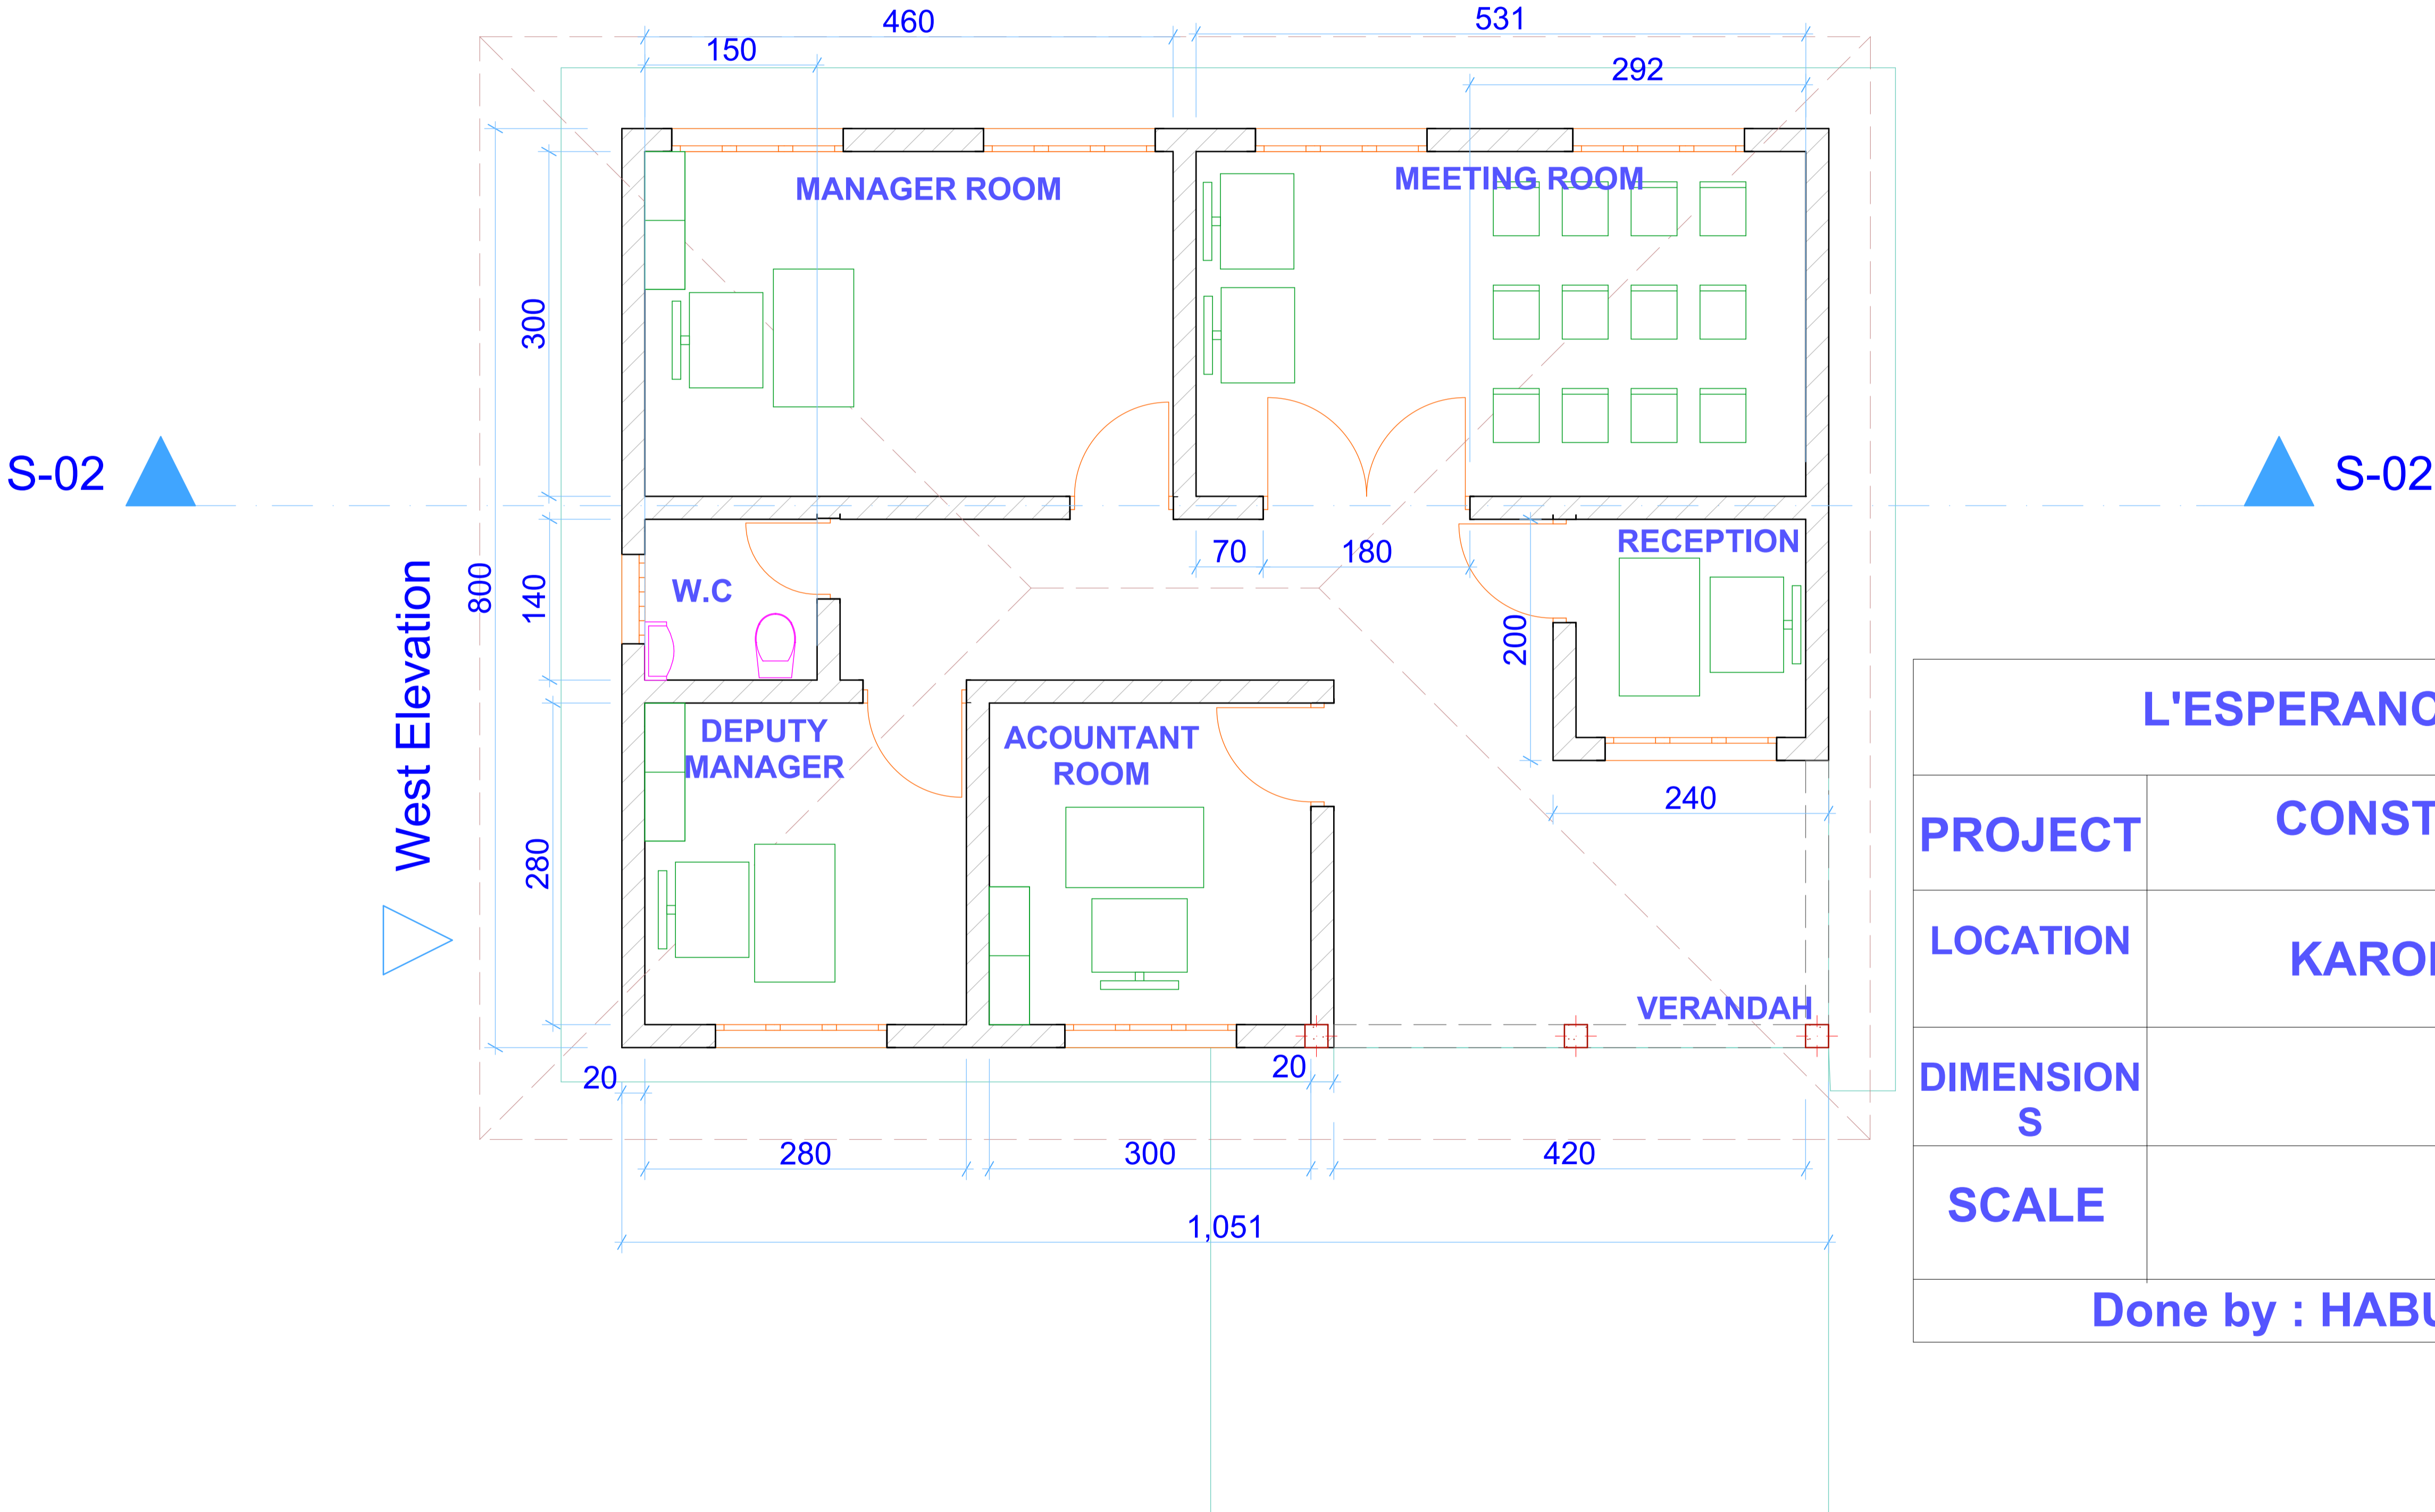

L'ESPERANCE Kinderhilfe e.V	
PROJECT	CONSTRUCTION OF OFFICES
LOCATION	KARONGI/GISHITA
DIMENSIONS	CM
SCALE	1/100
Done by : HABUMUGISHA J.Claude	